


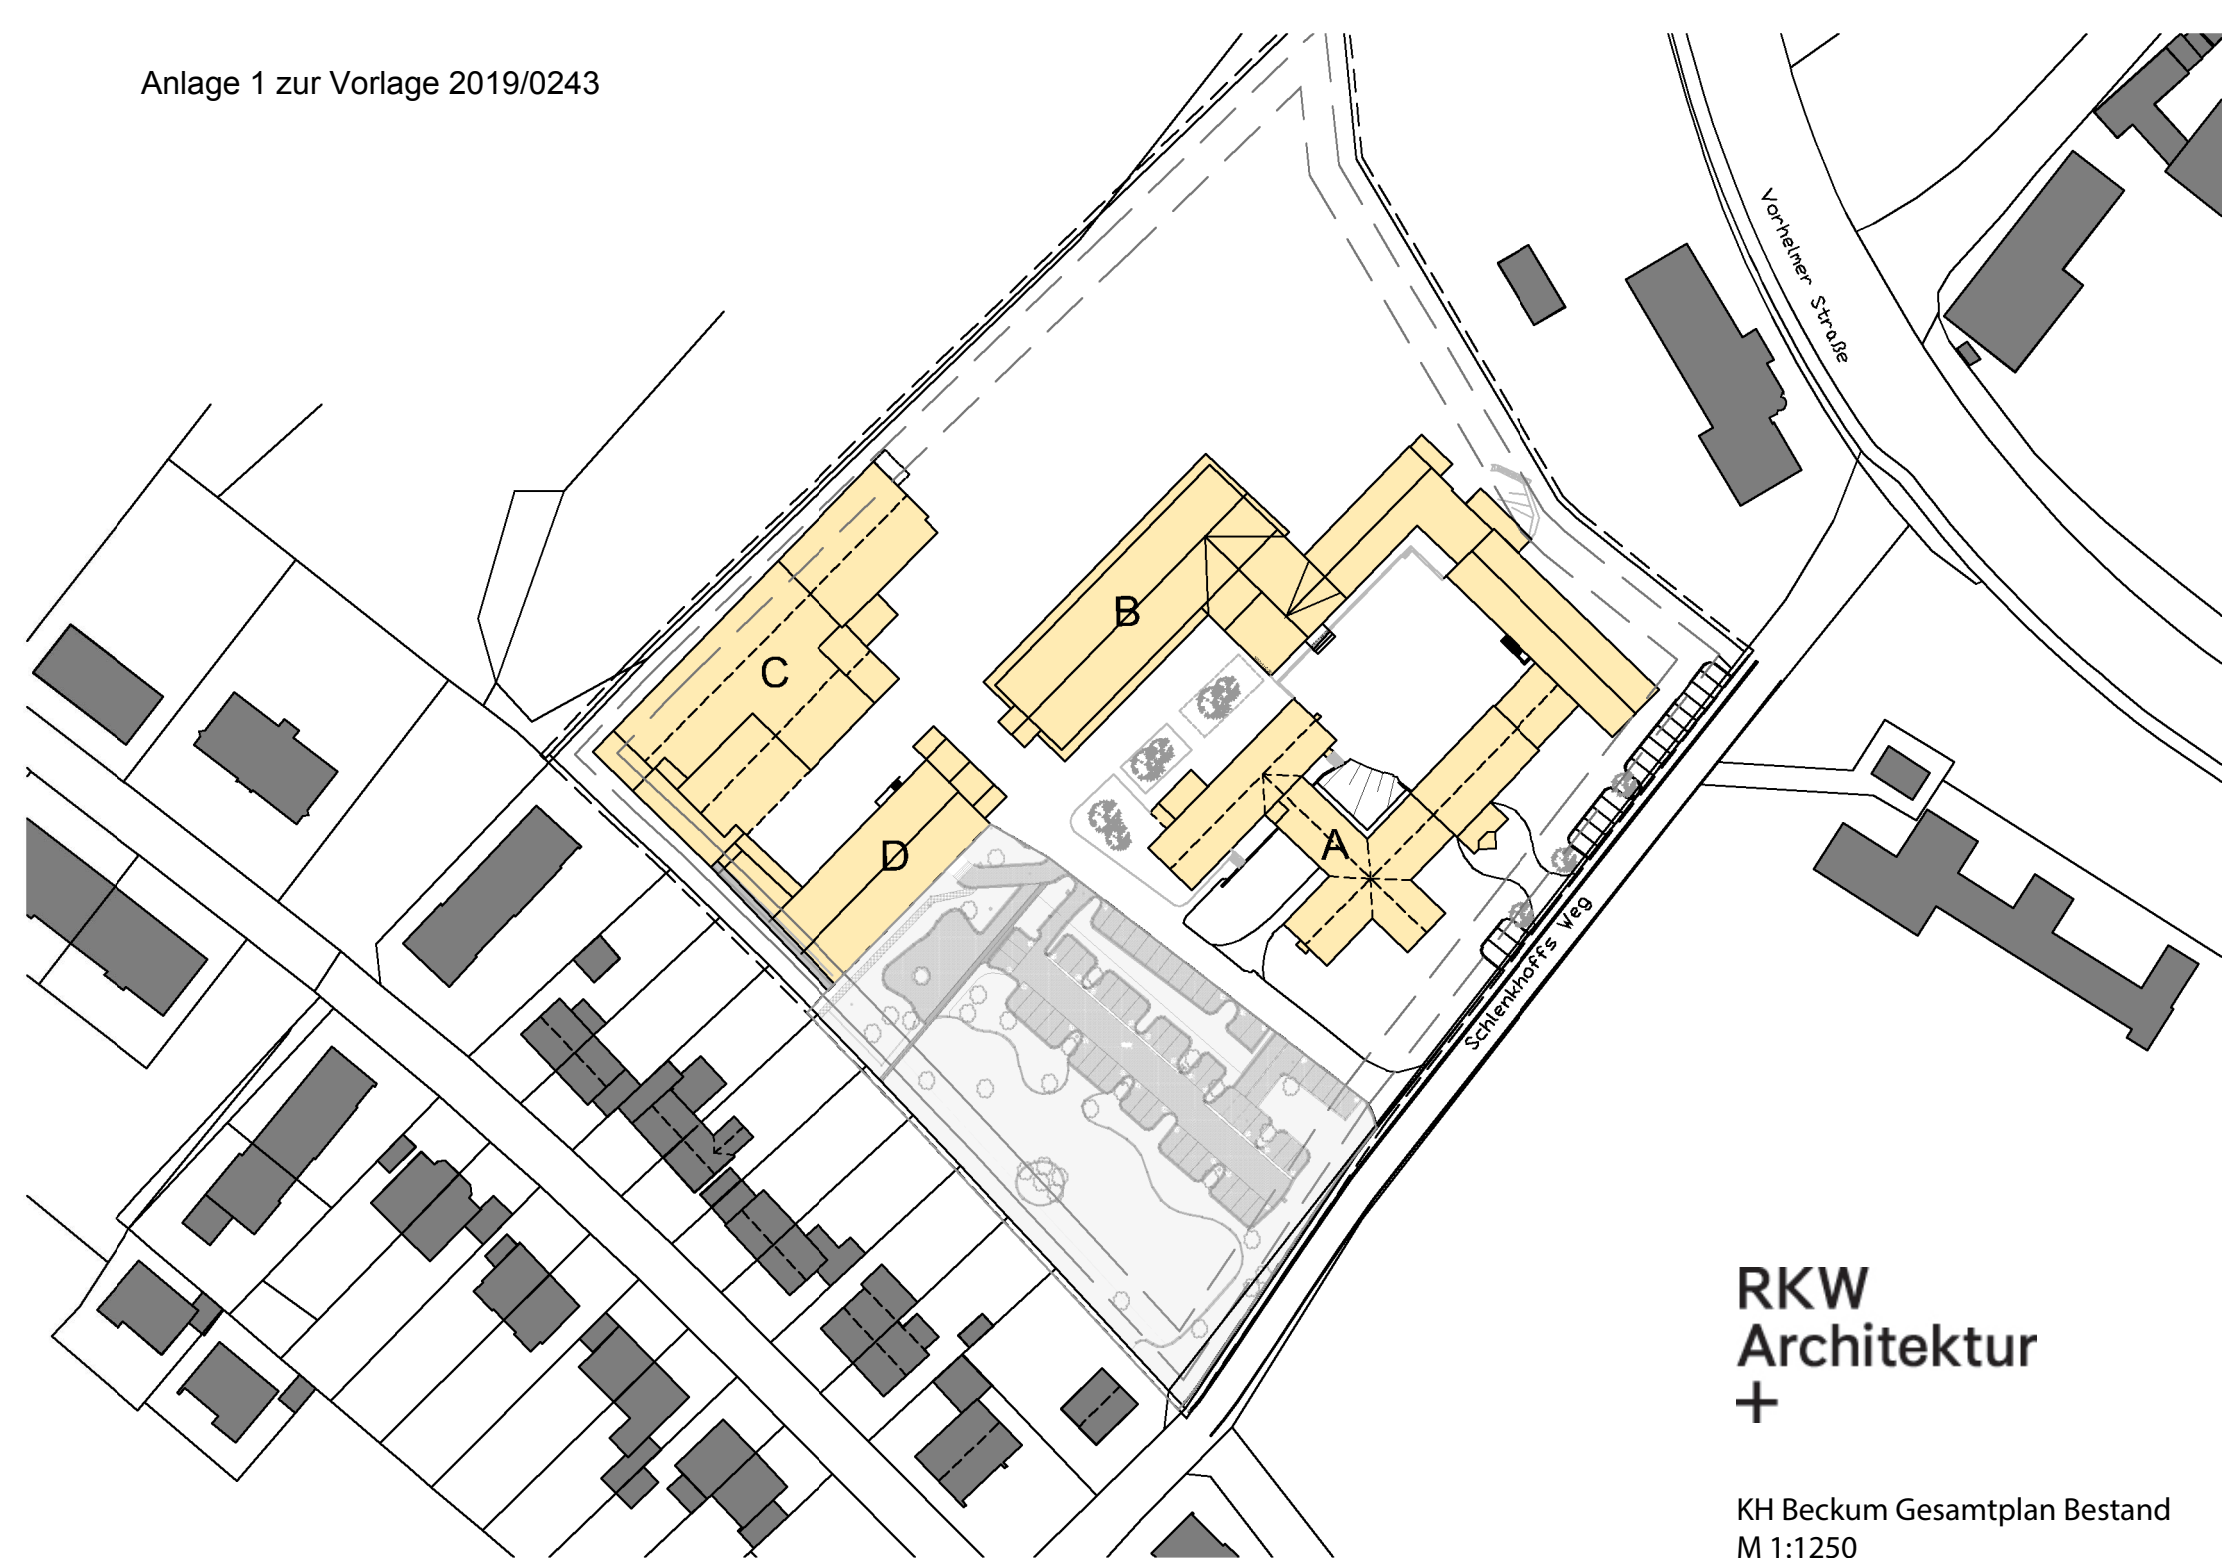

RKW
Architektur
+

KH Beckum Gesamtplan Bestand
M 1:1250