


Flur 9

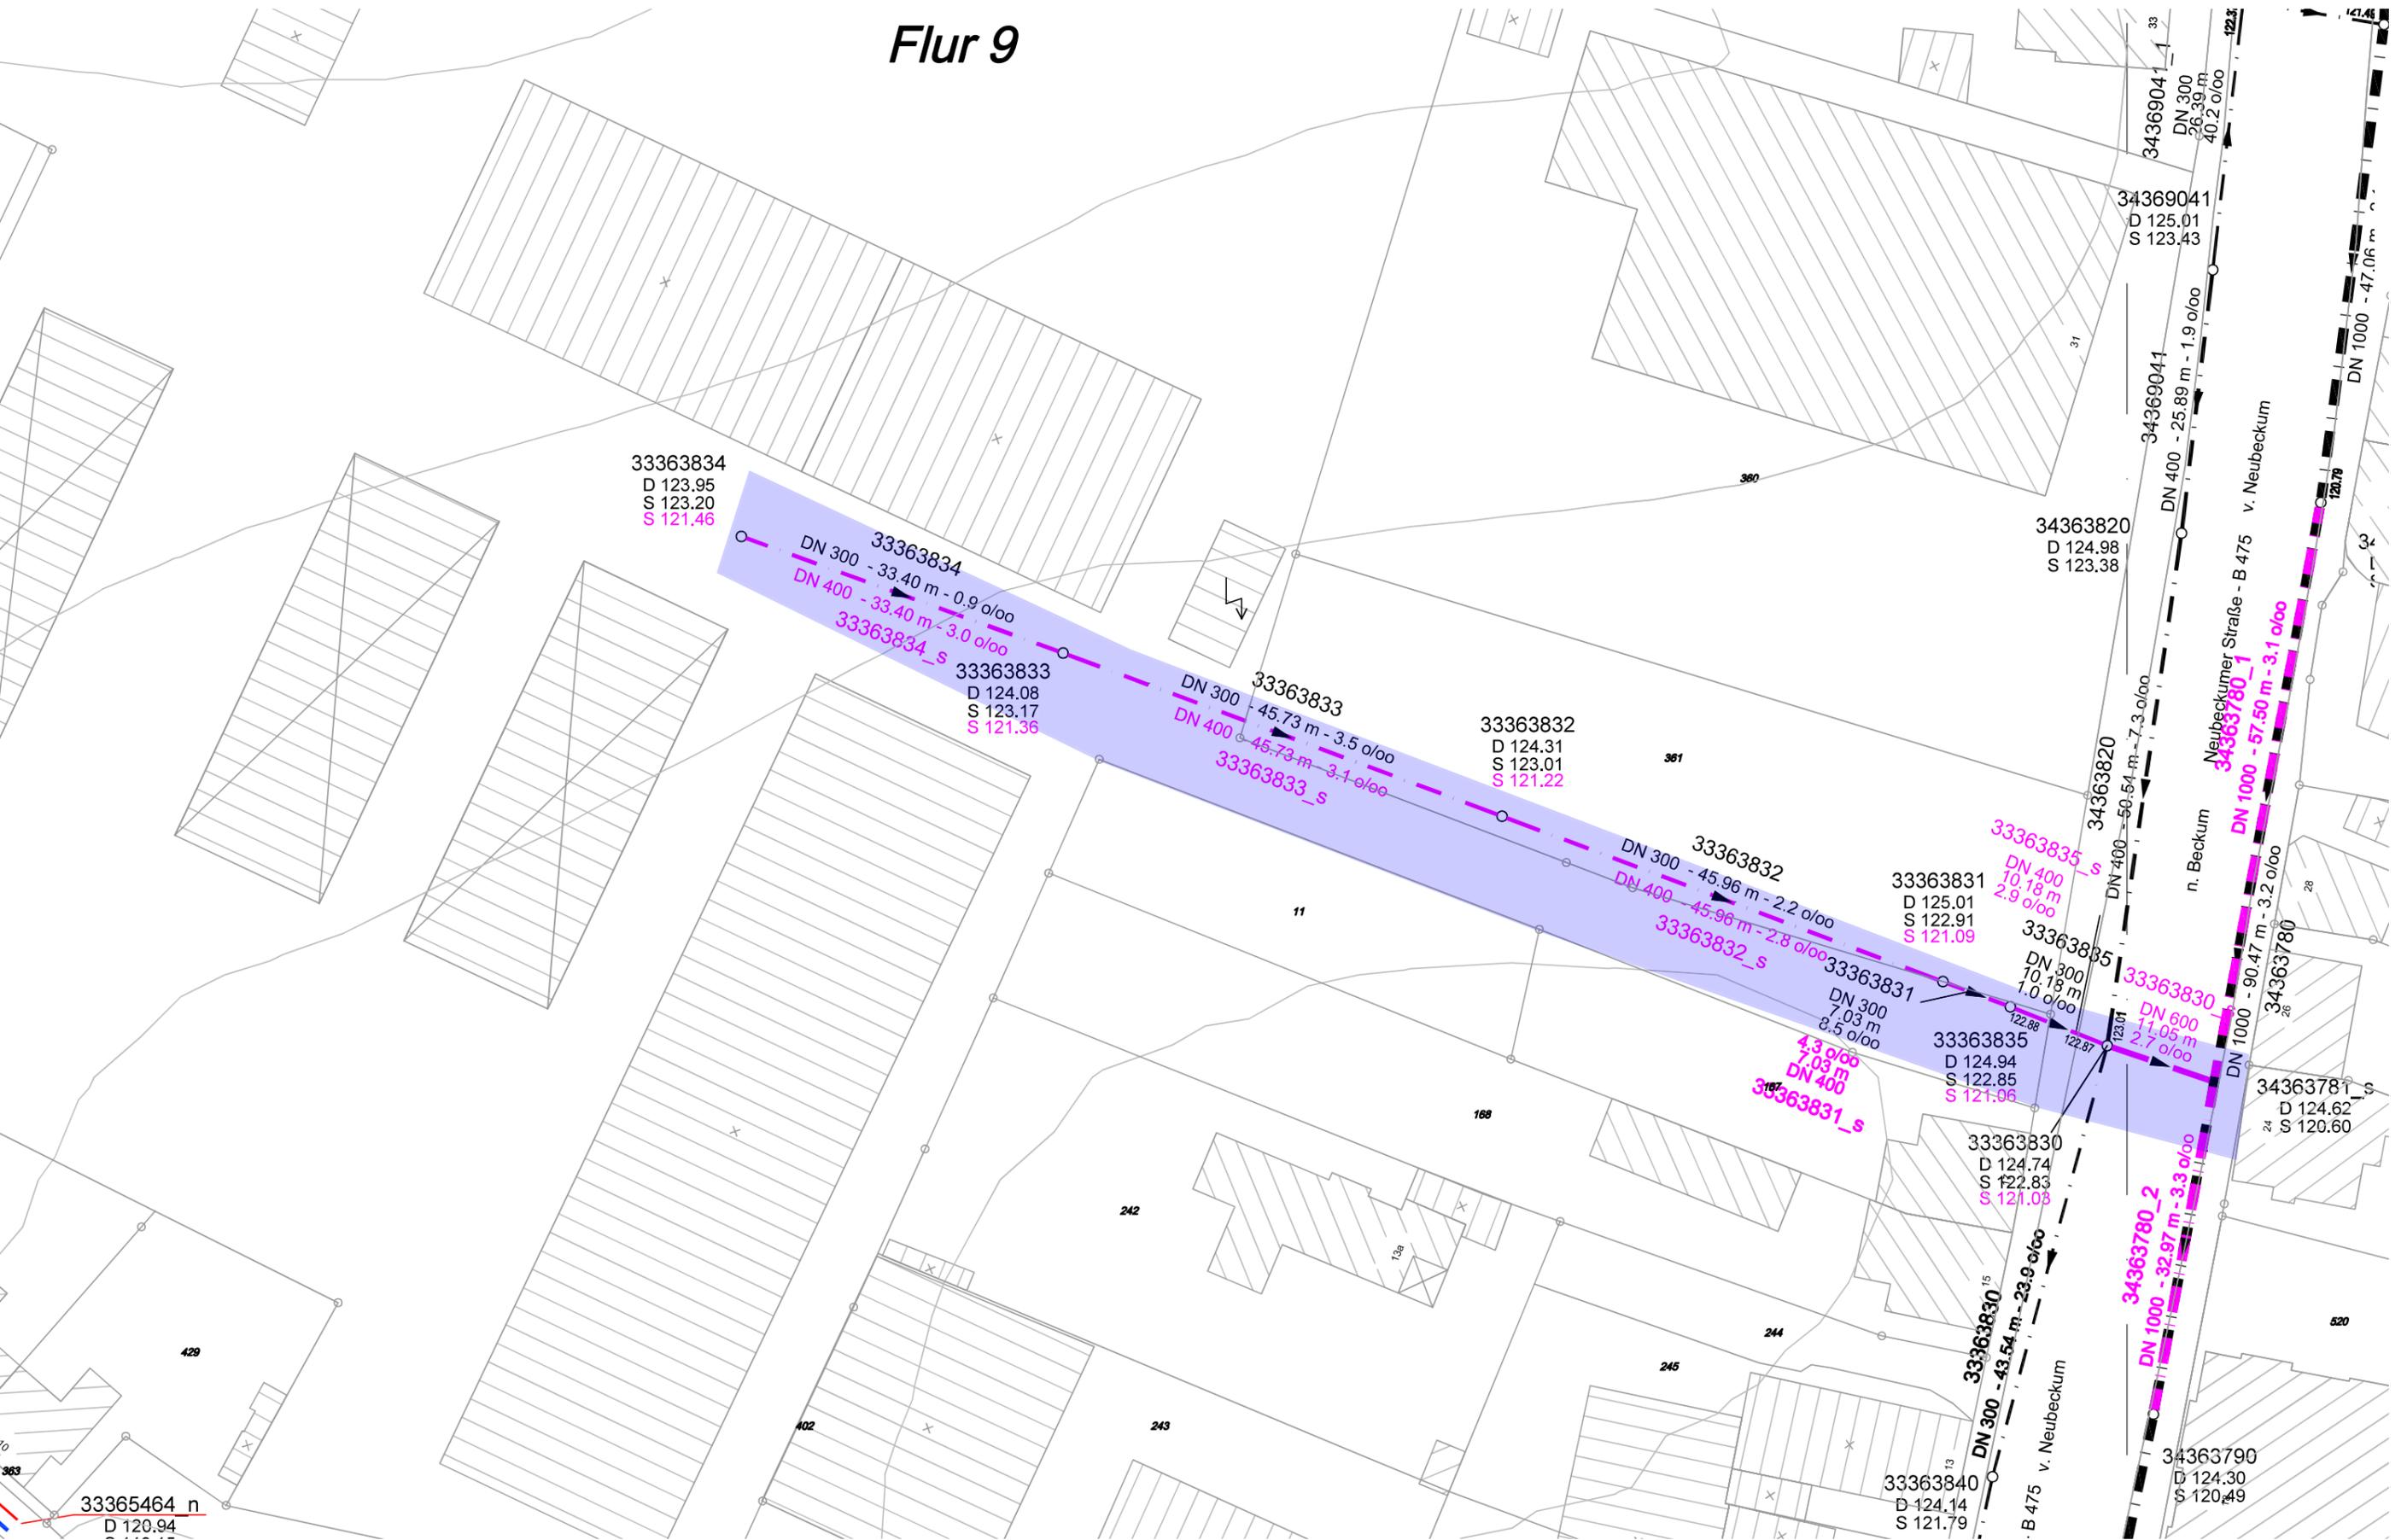

33363834
D 123.95
S 123.20
S 121.46

33363834
DN 300 - 33.40 m - 0.9 o/oo
DN 400 - 33.40 m - 3.0 o/oo
33363834_s

33363833
D 124.08
S 123.17
S 121.36

33363833
DN 300 - 45.73 m - 3.5 o/oo
DN 400 - 45.73 m - 3.1 o/oo
33363833_s

33363832
D 124.31
S 123.01
S 121.22

33363832
DN 300 - 45.96 m - 2.2 o/oo
DN 400 - 45.96 m - 2.8 o/oo
33363832_s

33363831
D 125.01
S 122.91
S 121.09

33363831
DN 300 - 7.03 m - 8.5 o/oo
DN 400 - 4.3 o/oo
DN 400 - 7.03 m - 8.5 o/oo
33363831_s

33363835
DN 400 - 10.18 m - 2.9 o/oo
DN 300 - 10.18 m - 1.0 o/oo
33363835_s

33363835
D 124.94
S 122.85
S 121.96

33363830
DN 600 - 11.05 m - 2.7 o/oo
DN 1000 - 90.47 m - 3.2 o/oo
33363830_s

34363781
D 124.62
S 120.60

33363830
D 124.74
S 122.83
S 121.08

33363830
DN 300 - 43.54 m - 23.9 o/oo
DN 400 - 43.54 m - 23.9 o/oo
33363830_s

33363840
D 124.14
S 121.79

34363790
D 124.30
S 120.49

33365464 n
D 120.94